
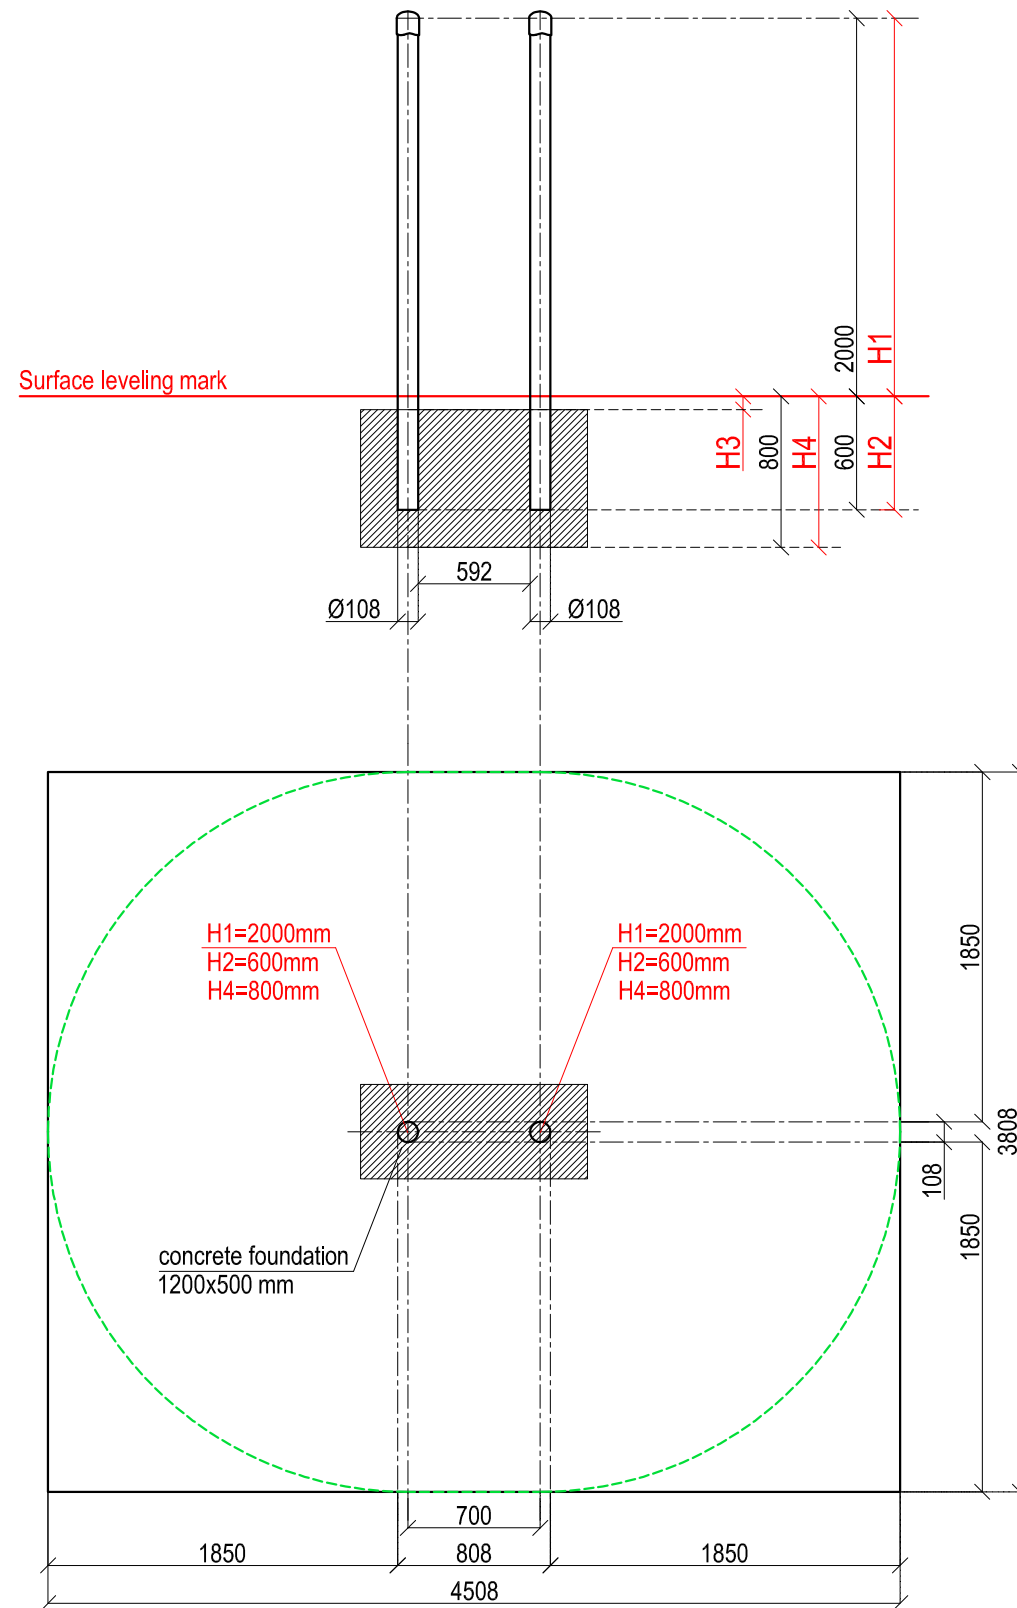


SCALE 1:40

 

LTD "KENGURU PRO"
 Address: Lauteres street 4, Riga, Latvia, LV-1002
 VAT Reg. No. 40103750152
 Bank: A/S DNB bank, SWIFT: RIKOLV2X ,
 Bank Account: LV65RIKO0002930161161
 e-mail: info@kengurupro.eu
 www.kengurupro.eu

K-020

Workout columns



The construction consists of two vertical columns with distance of 650-800 mm in between, and the height of each column - 2000 mm. Weight 50,6 kg.

Installation instructions:

- Choose a suitable underground for the unit (**see page 2, table 2!**)
- Prepare the construction pit with a drilling machine or other devices.
- Before pouring the concrete all structures elements must be leveled and fixed.
- Complex elements must be fixed and bolted together with metal clamps.
- Ready-made C25 concrete should be used.
- Crossbars installation height can be changed according to customer's wishes.
- Approximately 0,15m³ concrete is needed for each spot foundation.
- Under the structures we recommend to install absorbing rubber cover.

The size of the hole for the foundation is depending on the consistency of the ground. The dimensions mentioned above are applicable for normal conditions with firm ground. If the ground is extremely soft, a much bigger foundation is needed. Use only appropriate material and follow the installation instructions closely!!!

Foundation plan and area of movement of the K-020 Workout columns				Technical information	
Foundation when using Shock absorbing underground (syntetic – rubber granulates)		Beveling of foundation when using loose filling material		width:	108 mm
				height:	2050 mm
H3	Drop height	H3	Drop height	length:	808 mm
40 mm	> 1.2.....1.4 m	20 cm	< 1.0 m	largest part:	2650 mm
50 mm	> 1.5.....1.7 m	30 cm	< 2.0 m	weight:	50,6 kg
60 mm	> 1.8.....2.0 m	40 cm	< 3.0 m	floor space required	3808 x 4508 mm
70 mm	> 2.1.....2.5 m			pipe measurements:	diameter: 108 mm wall thickness: 3.2 mm
				metal parts:	steel, galvanized, powder coated RAL 7016 (anthracite grey)
				metal clamps:	aluminium, powder coated, RAL 2004 (pure orange)
				bolts for metal clamps:	stainless steel, Pin Hex Button Head Security Screws M10
				max. free fall height:	< 2000 mm possible underground see DIN 79000:2012-05 Tab.2 or installation instructions
				user height:	> 140 cm
				maximum user weight:	130 kg
				certificates:	TÜV Rheinland InterCert Kft.