
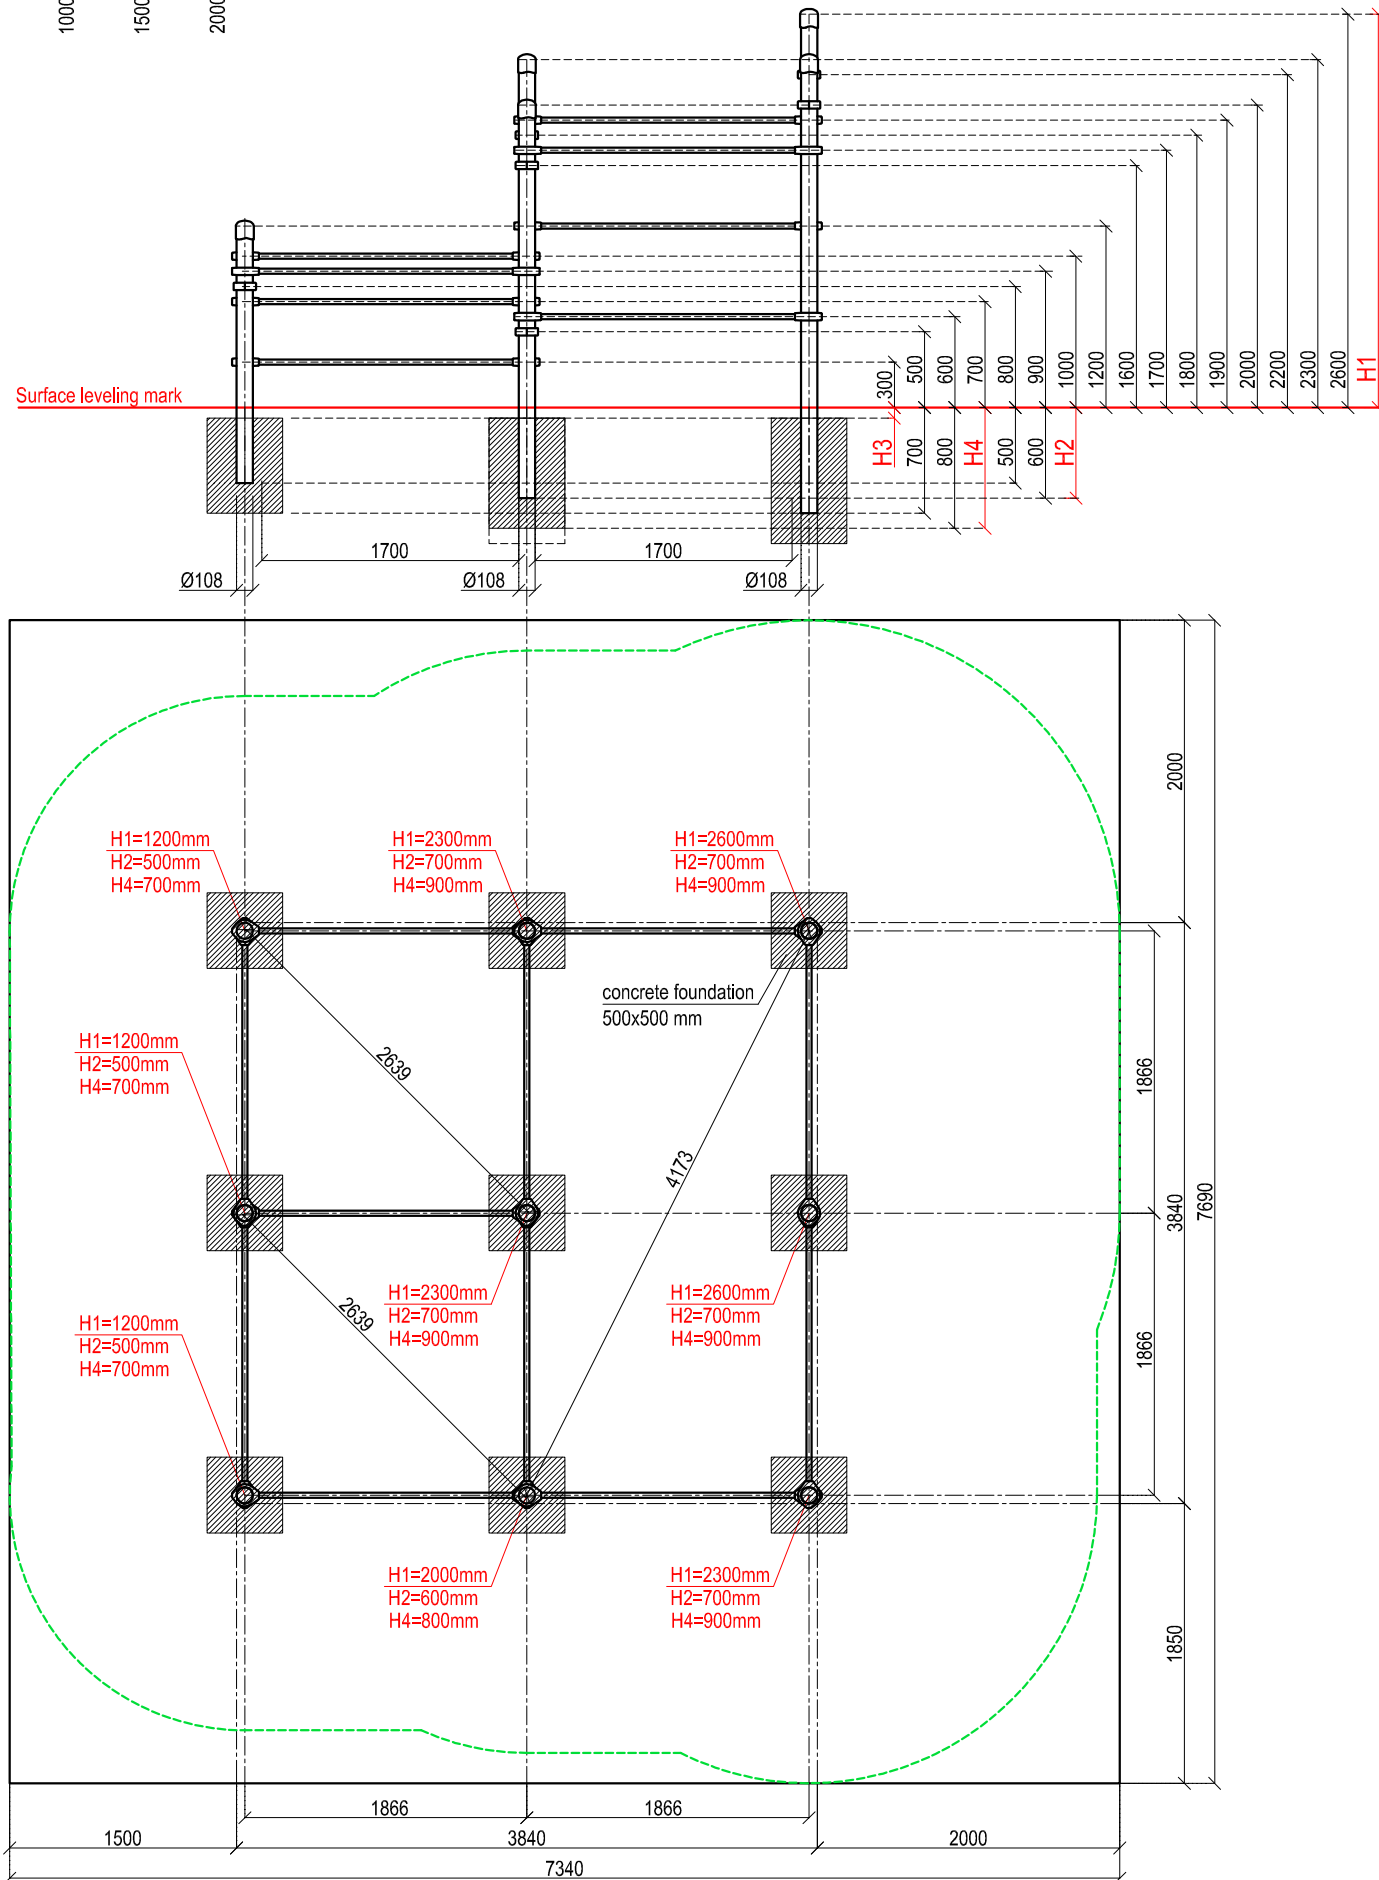



SCALE 1:50

 

LTD "KENGURU PRO"
 Address: Lauteres street 4, Riga, Latvia, LV-1002
 VAT Reg. No. 40103750152
 Bank: A/S DNB bank, SWIFT: RIKOLV2X ,
 Bank Account: LV65RIKO0002930161161
 e-mail: info@kengurupro.eu
 www.kengurupro.eu

PK-003

Kenguru PARKOUR

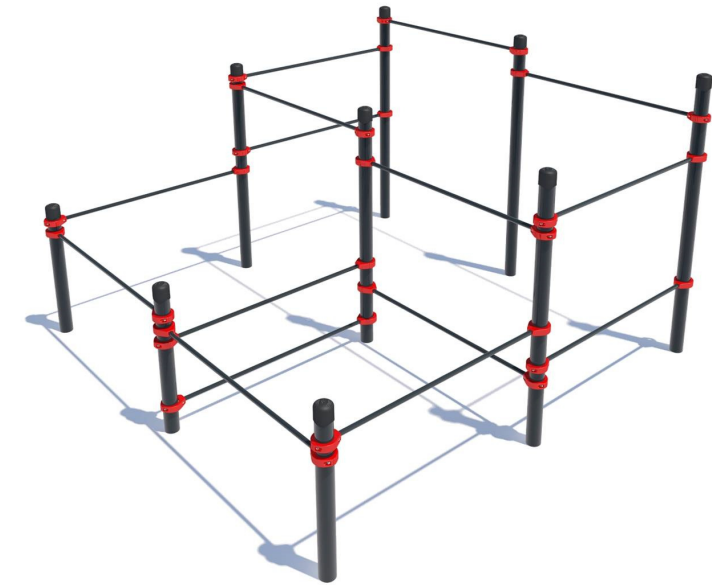

The construction consists of nine vertical columns of different height and fifteen crossbars 1758 mm in length. Construction is secured together with aluminium clamps at the height that corresponds to the wishes of the Client. Weight - 325.60 kg

Installation instructions:

- Choose a suitable underground for the unit (see page 2, table 2)!
- Prepare the construction pit with a drilling machine or other devices.
- Before pouring the concrete all structures elements must be leveled and fixed.
- Complex elements must be fixed and bolted together with metal clamps.
- Ready-made C25 concrete should be used.
- Crossbars installation height can be changed according to customer's wishes.
- Approximately 0,15m³ concrete is needed for each spot foundation.
- Under the structures we recommend to install absorbing rubber cover.

The size of the hole for the foundation is depending on the consistency of the ground. The dimensions mentioned above are applicable for normal conditions with firm ground. If the ground is extremely soft, a much bigger foundation is needed. Use only appropriate material and follow the installation instructions closely!!!

Foundation plan and area of movement of the Kenguru PARKOUR complex PK-003				Technical information				
Foundation when using Shock absorbing underground (syntetic - rubber granulates)		Beveling of foundation when using loose filling material		width:	3840 mm			
				height:	2650 mm			
				length:	3840 mm			
				largest part:	3350 mm			
				weight:	325,6 kg			
				floor space required	7340 x 7690 mm			
				pipe measurements:	diameter:	108 mm	wall thickness:	3.2 mm
					33.7 mm		3.2 mm	
				metal parts:	steel, galvanized, powder coated RAL 7016 (anthracite grey)			
				metal clamps:	steel, powder coated, RAL 2004 (pure orange)			
				bolts for metal clamps:	stainless steel, Pin Hex Button Head Security Screws M10			
				max. free fall height:	< 2200 mm	possible underground see DIN 79000:2012-05 Tab.2 or installation instructions		
				user height:	> 140 cm			
				maximum user weight:	130 kg			
				certificates:	TÜV Rheinland InterCert Kft.			

